


Model Eco-house (October 2018) - drawing no. 3

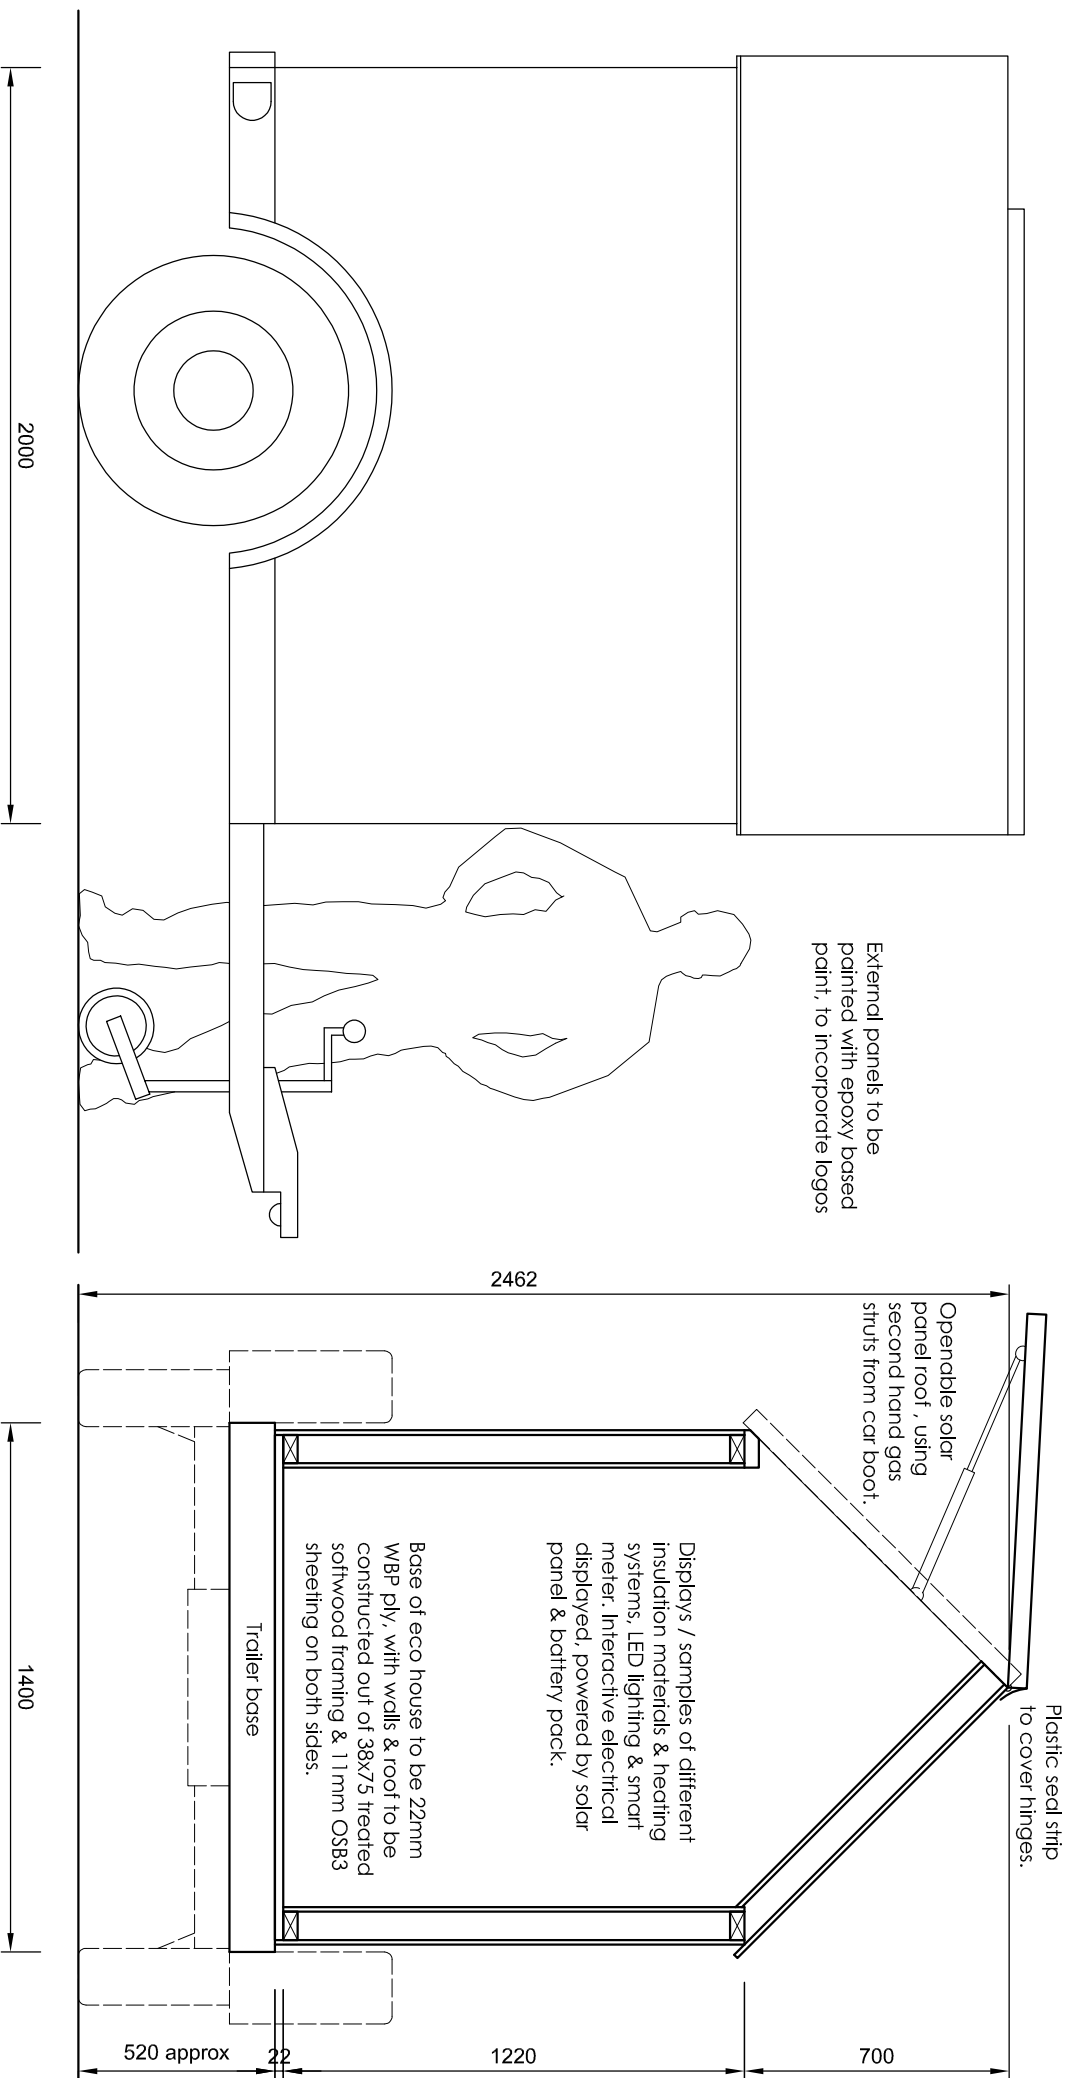

Model Eco-house: right side elevation (1:20)

Model Eco-house: section (1:20)